




Right elevation

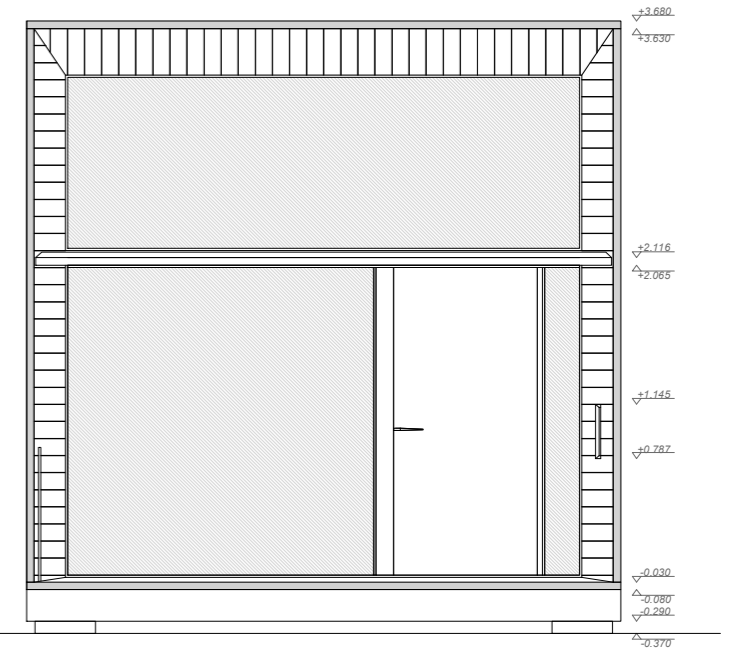

Front elevation

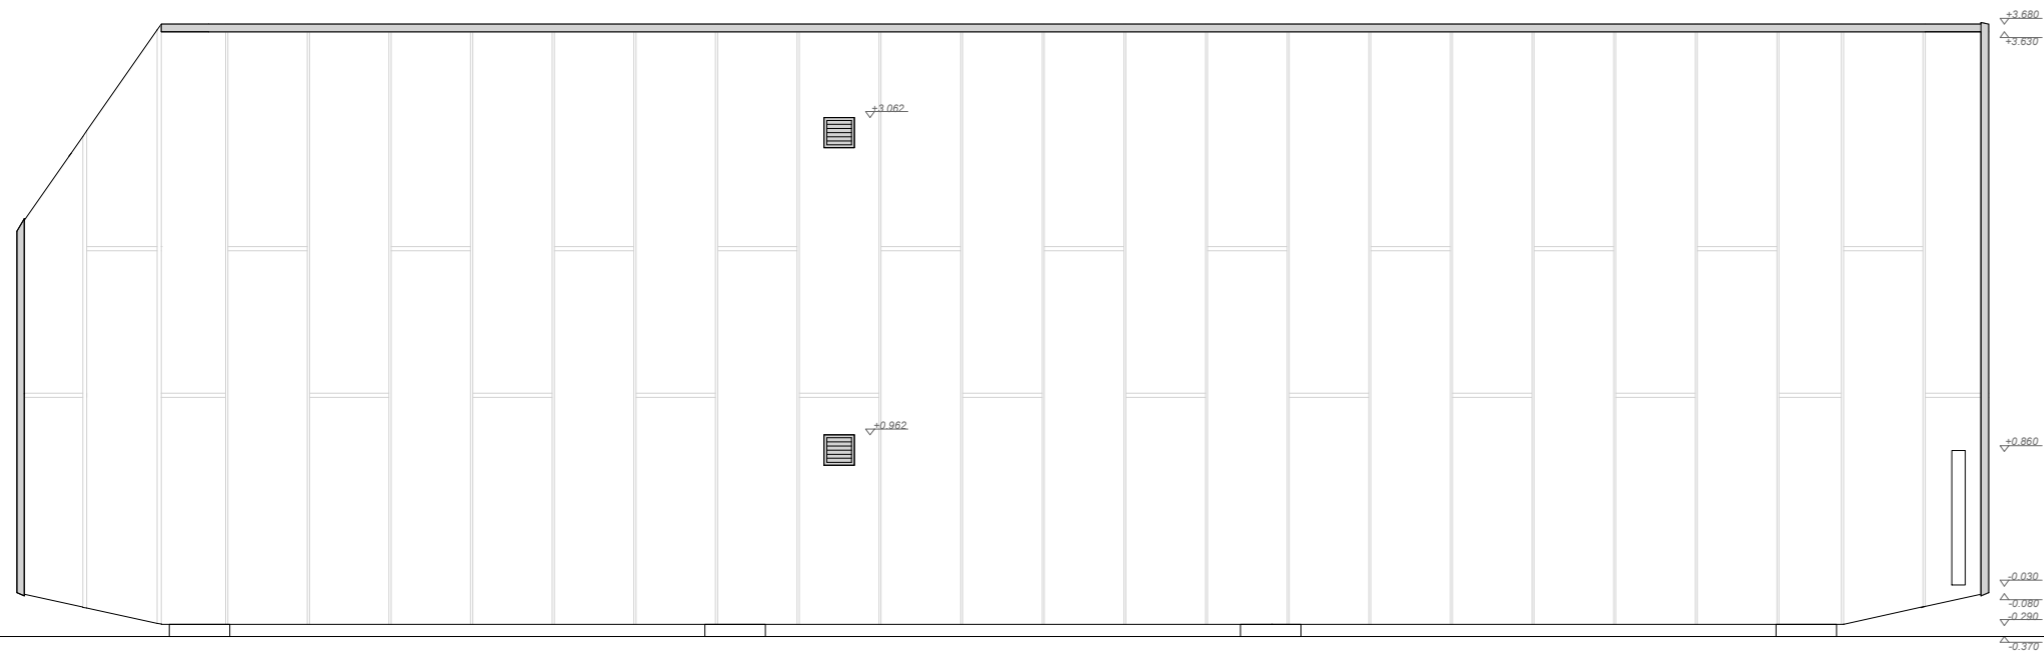

Left elevation

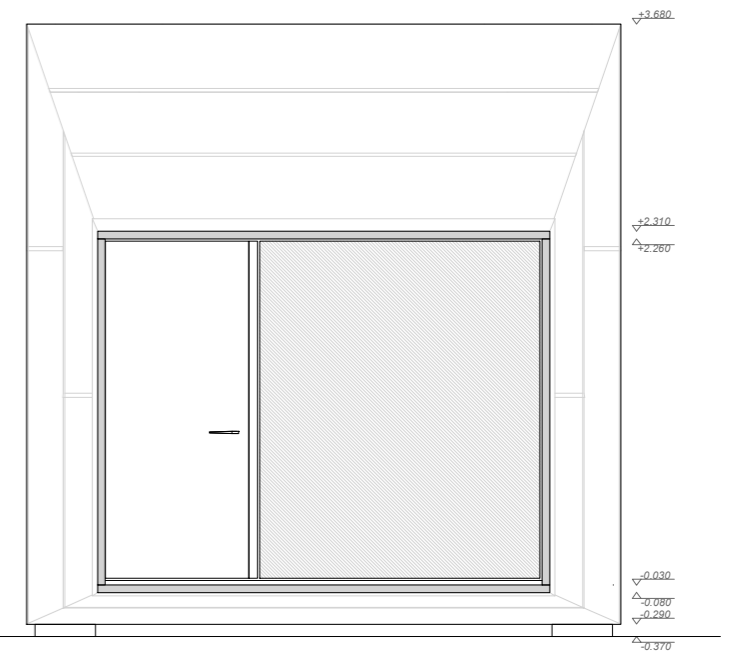

Back elevation

Change No.	Description	Designer	Date
Version	KODA Light Extended	Job No.	A048
Version No.	1.0	Stadium	
Drawing Title	Elevations	Drawing No.	
Chief Architect	Ūlar Mark Architects	Ū. Mark	Paper Size A3
Chief Engineer	Aivars Alt	M. Ainek	Scale 1:50
Drawing	Maria Ainek	L.-L. Pihu	Date 05.09.2018

KODASEMA OŪ